




SECTION A
1/4" = 1'-0"

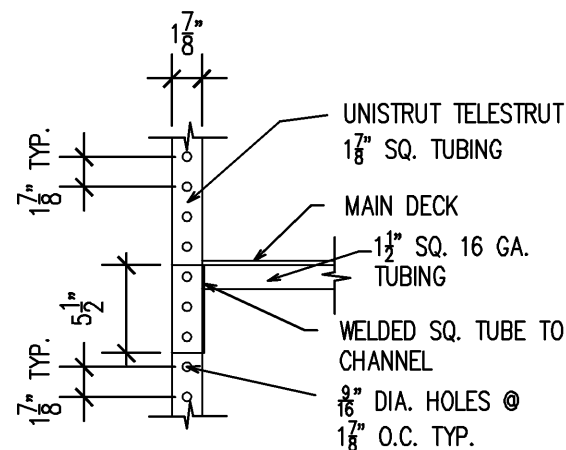


DETAIL 1
1" = 1'-0"

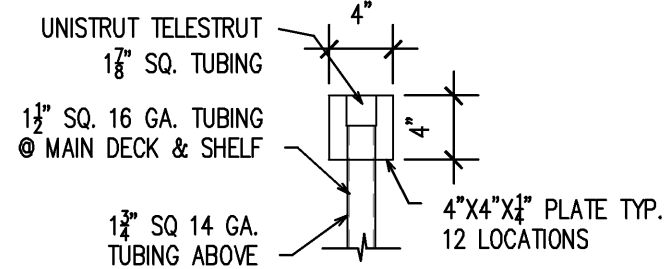

DETAIL 2
1" = 1'-0"

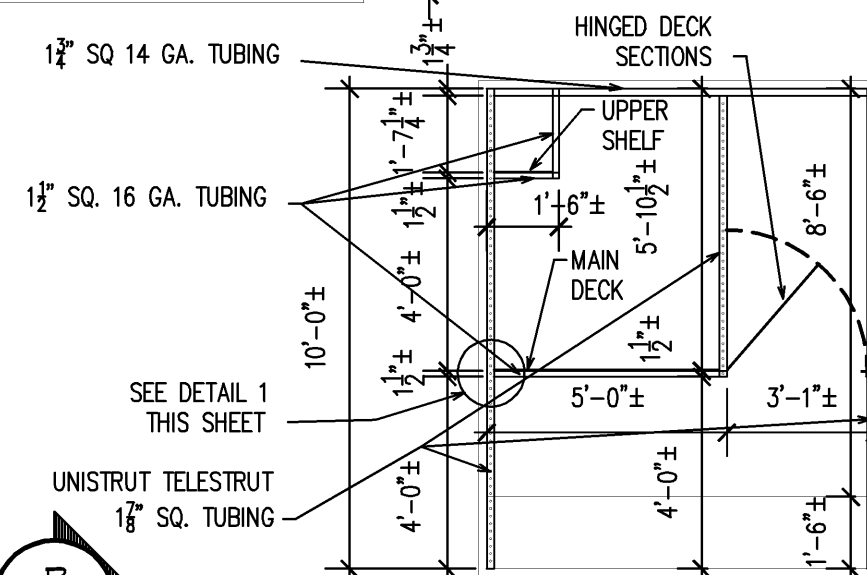

SECTION B
1/4" = 1'-0"

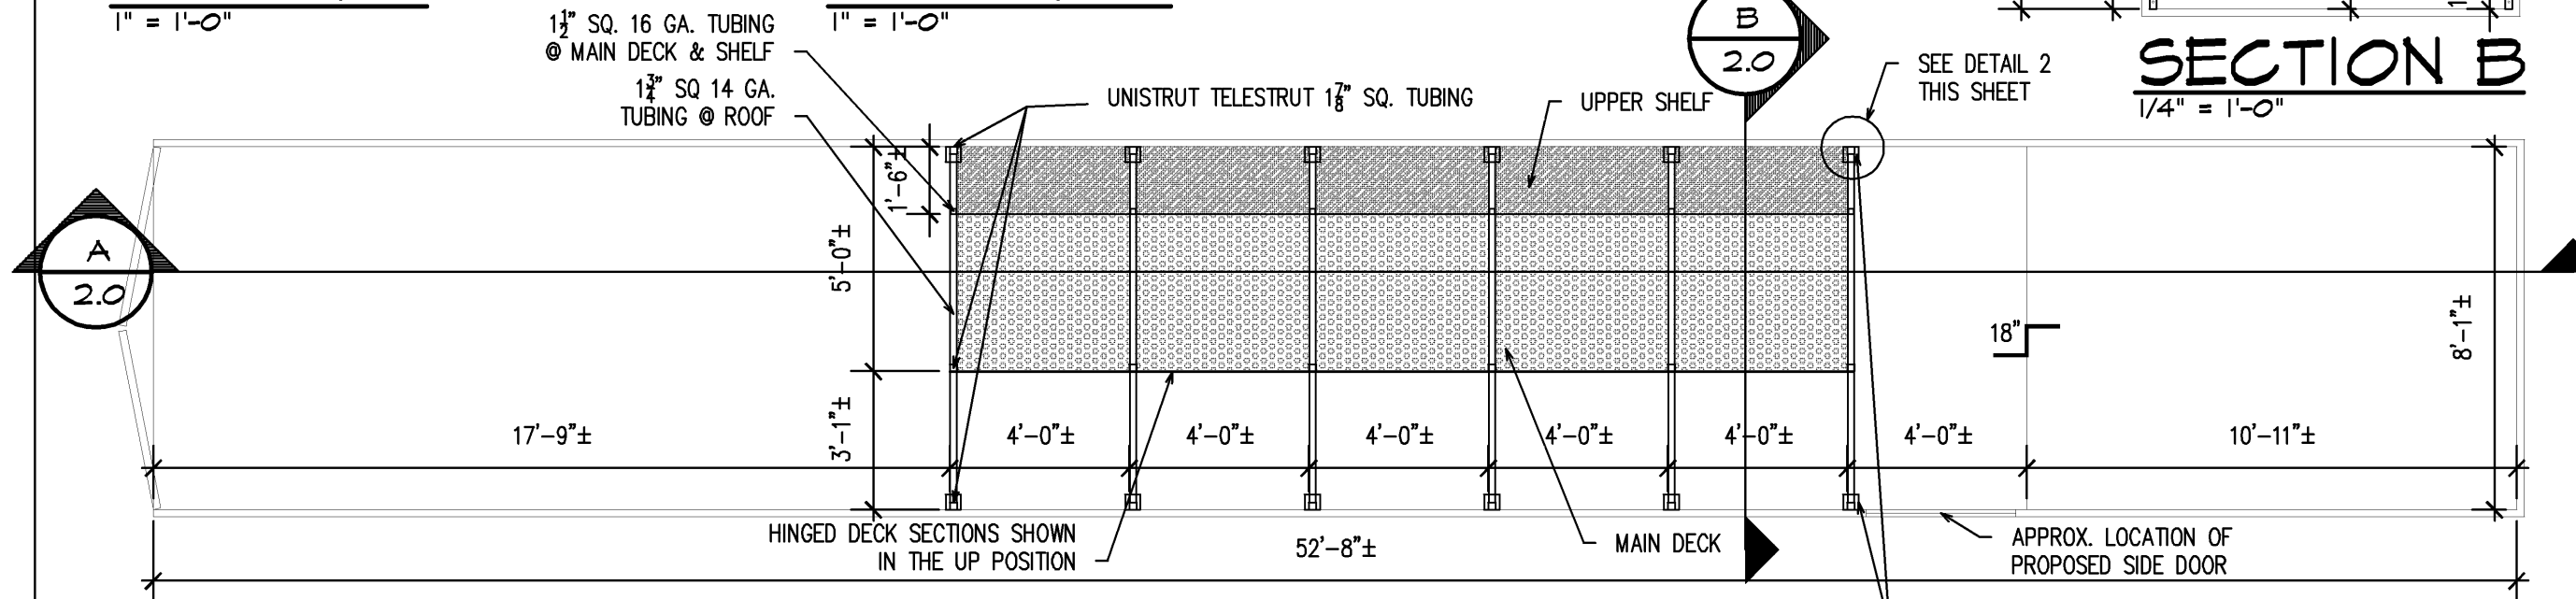

TRAILER PLAN (TOP VIEW)
1/4" = 1'-0"



SCALE: 1/4" = 1'-0"

PROJECT
FHS GOLDEN EAGLE
MARCHING BAND
SEMI TRAILER
FSFAB
FERNDALE HIGH SCHOOL
FERNDALE, IL 48220

SHEET TITLE
FLOOR PLANS
AND DETAILS

DATE: APRIL 2, 2008
REVISION DATES:

SHEET NUMBER
2.0

PROJECT NUMBER
2008007

CAD FILE
SEMI-1.DWG
© COPYRIGHT SPFL, INC.
DATE PRINTED